


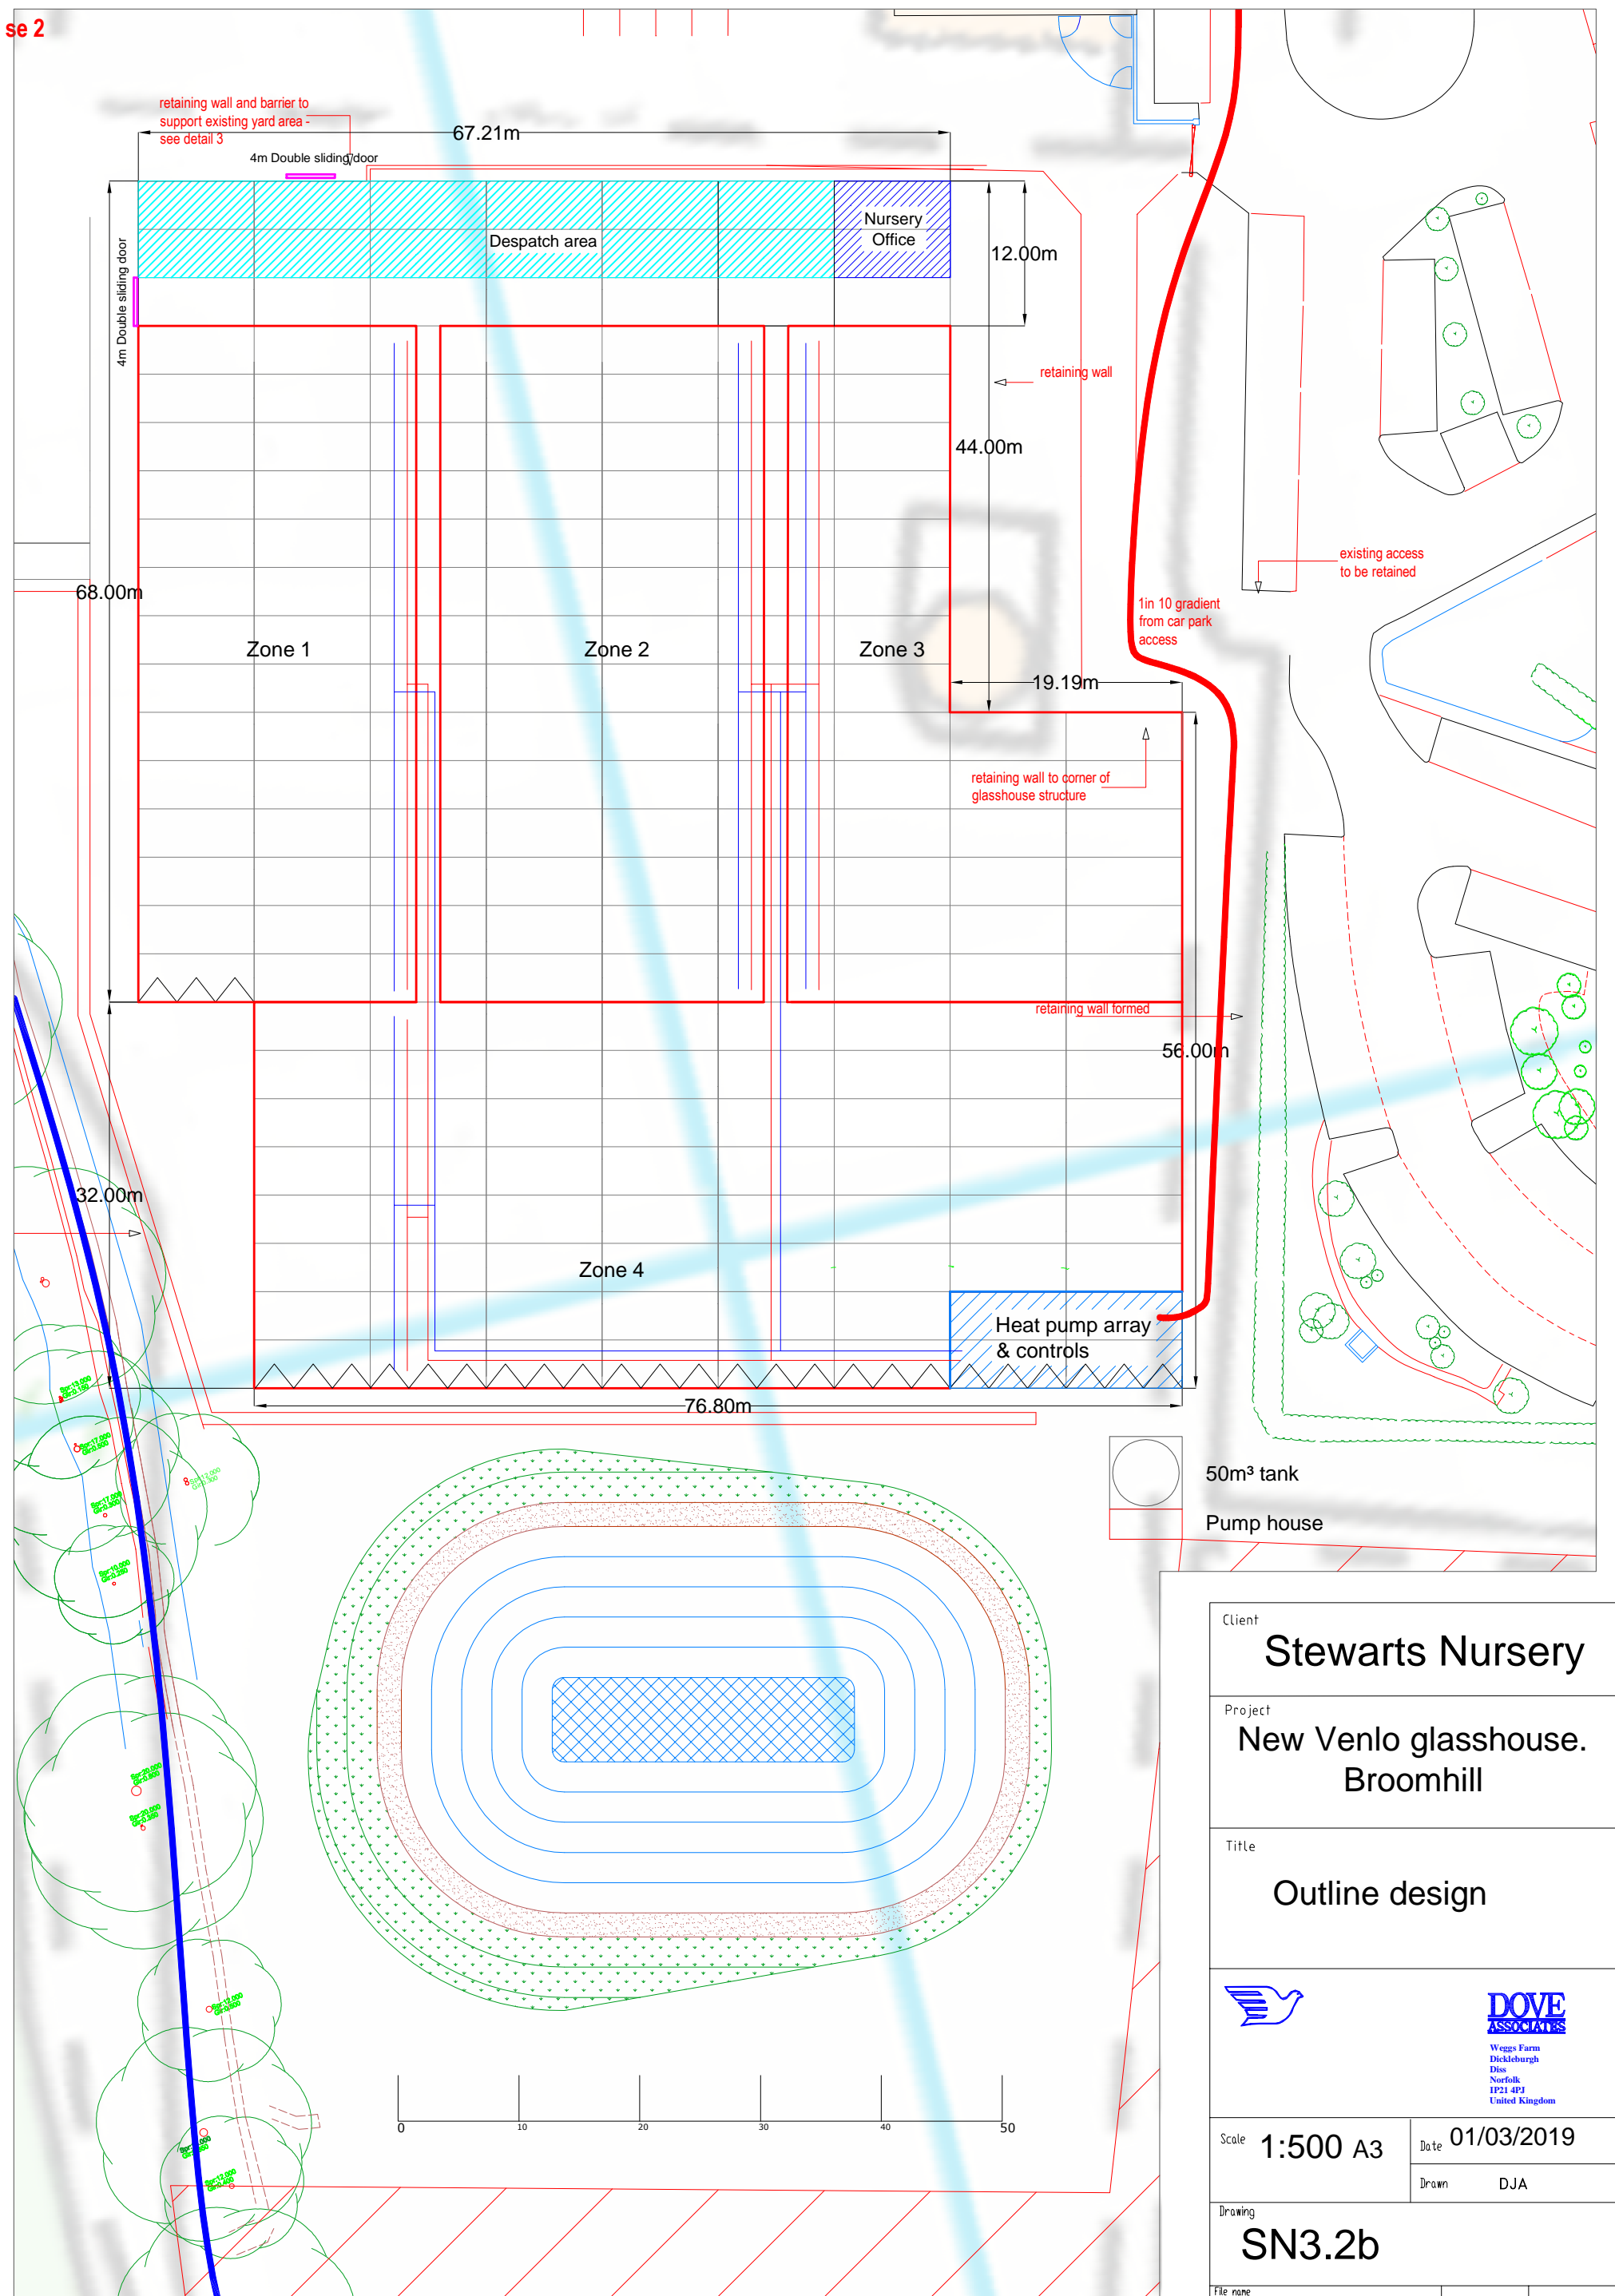

se 2



Client	Stewarts Nursery	
Project	New Venlo glasshouse. Broomhill	
Title	Outline design	
 		
<small>Weggs Farm Dickleburgh Diss Norfolk IP21 4PJ United Kingdom</small>		
Scale	1:500 A3	Date 01/03/2019
		Drawn DJA
Drawing	SN3.2b	
File name		