


se 2

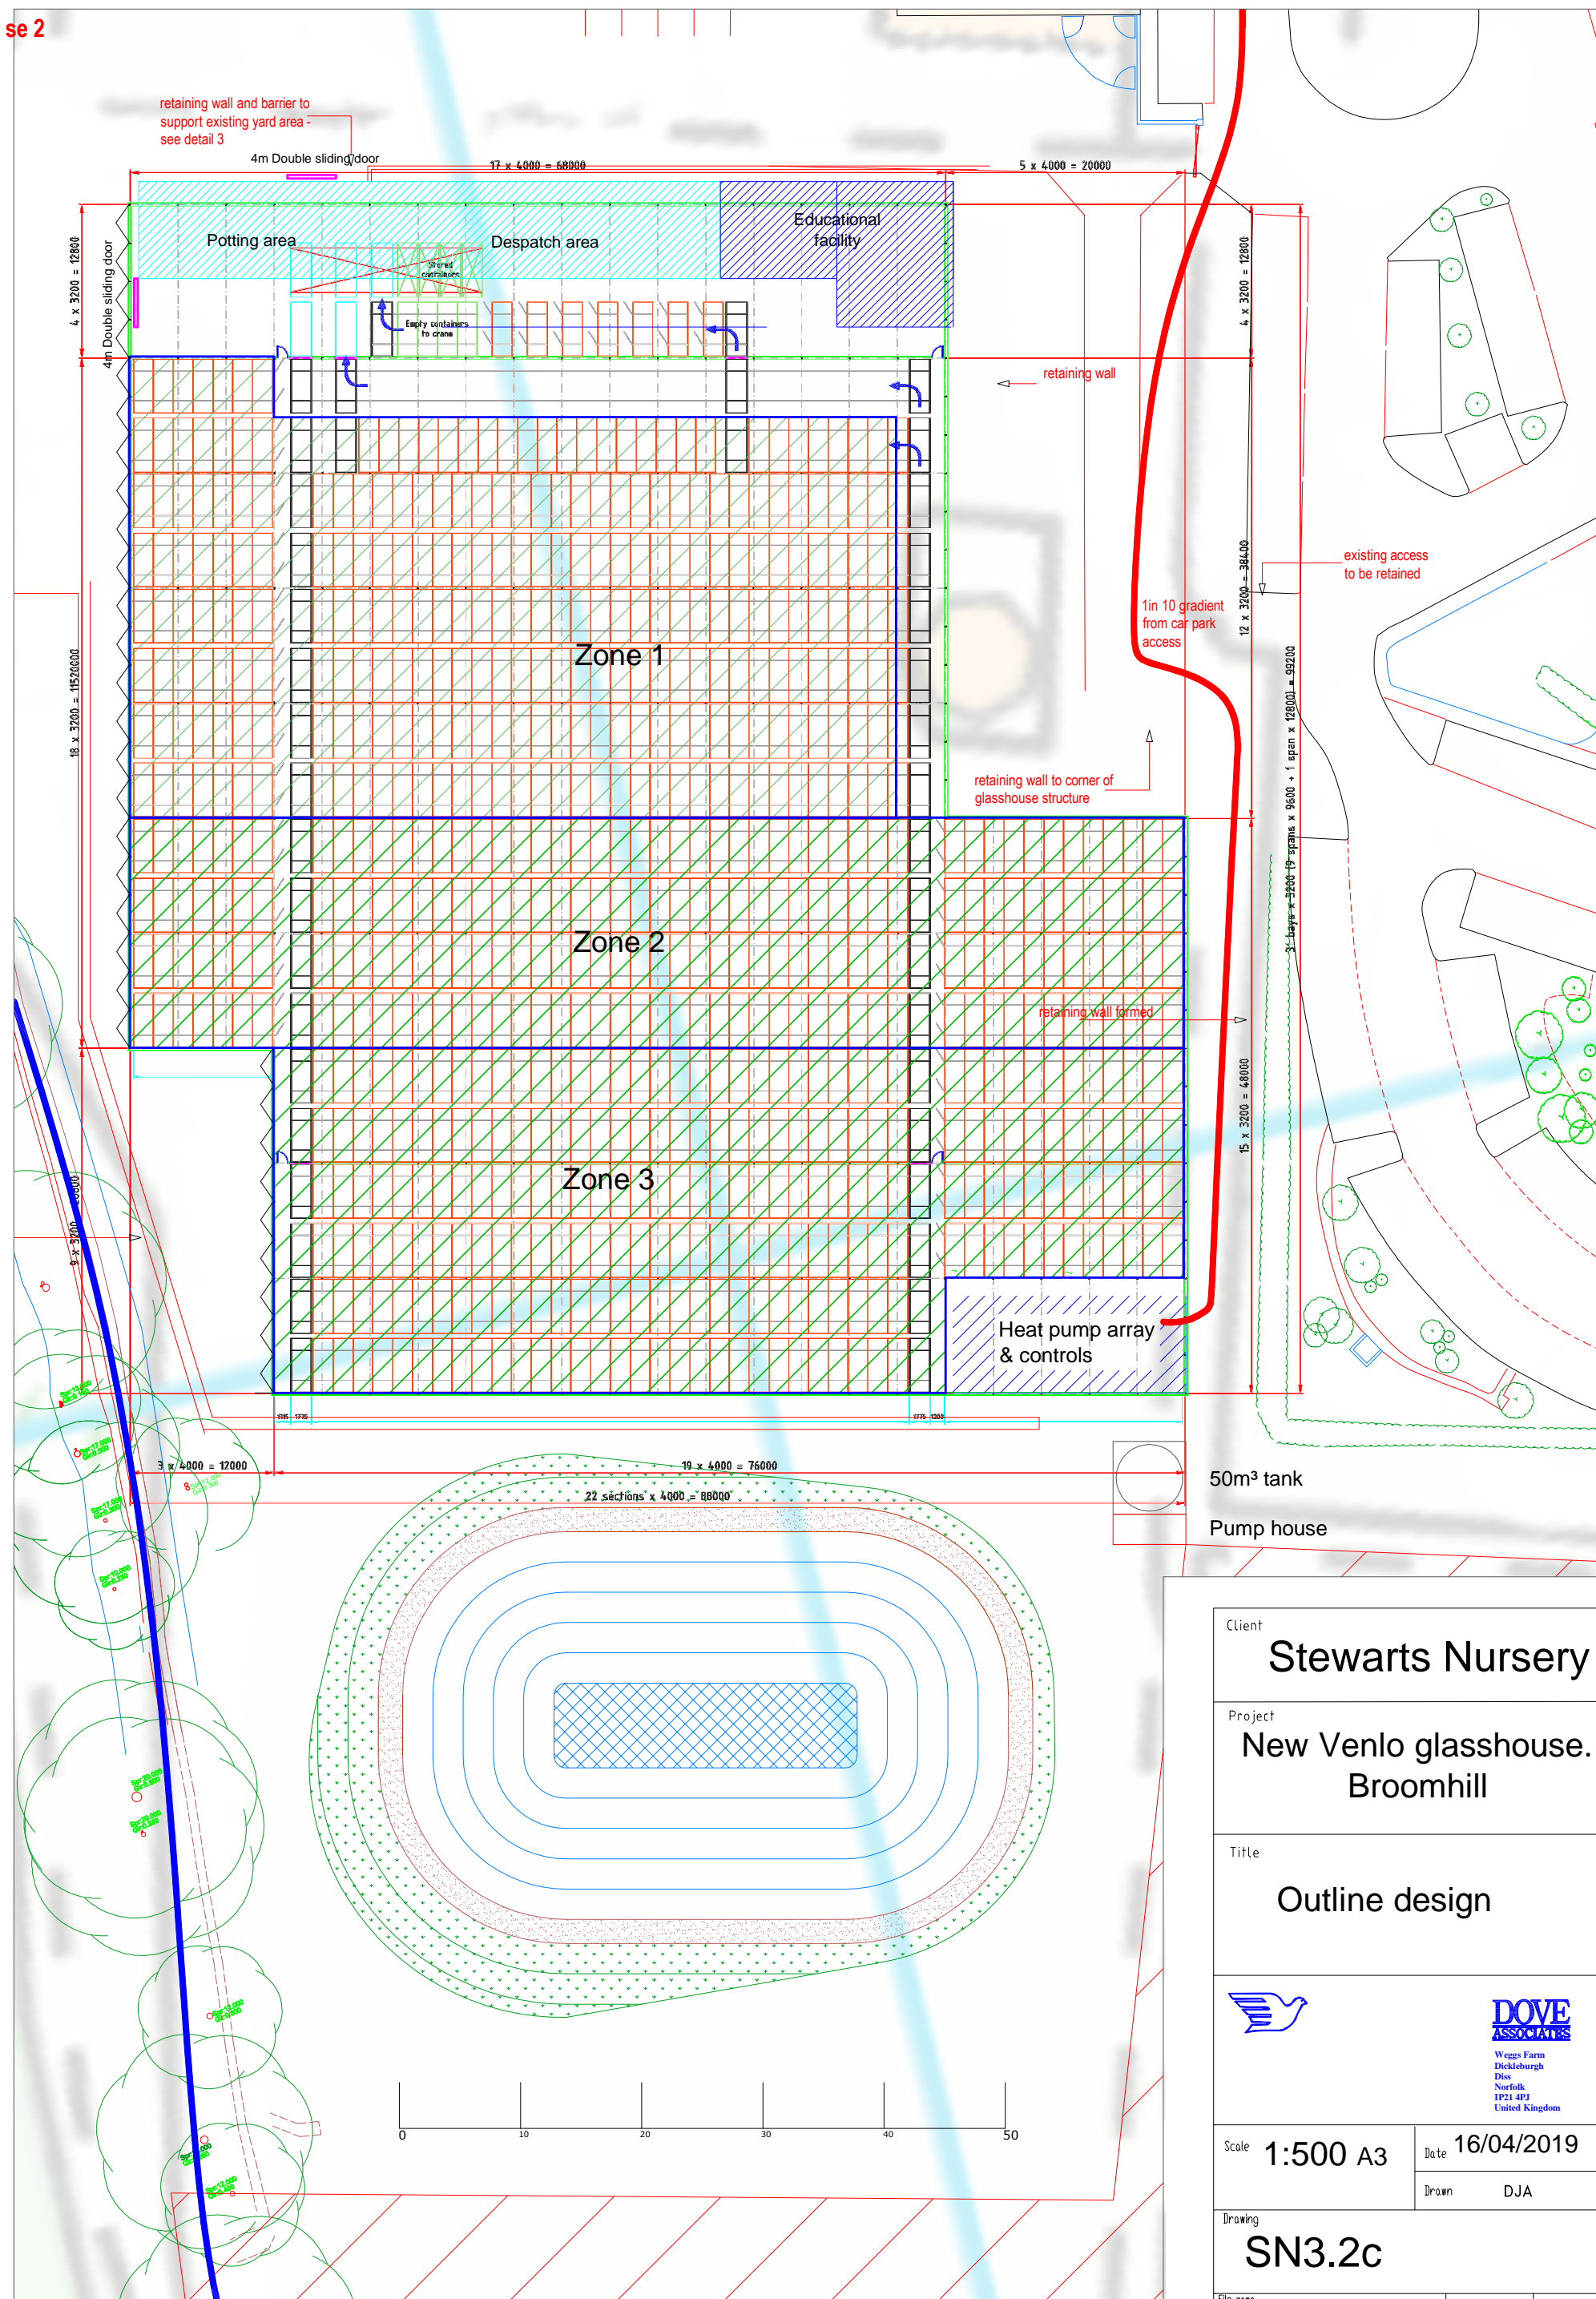

Client

Stewarts Nursery

| | |
|---------|--|
| Project | |
|---------|--|

Project
New Venlo glasshouse.
Broomhill

| |
|-------|
| Title |
|-------|

Outline design

DOVE
ASSOCIATES

Weggs Farm
Dickleburgh
Diss
Norfolk
IP21 4PJ
United Kingdom

Scale **1:500** A3

Date 16/04/2019

| | |
|-------|-----|
| Drawn | DJA |
|-------|-----|

| | |
|--|---------|
| | Drawing |
|--|---------|

SN3.2c

File name